


KEY

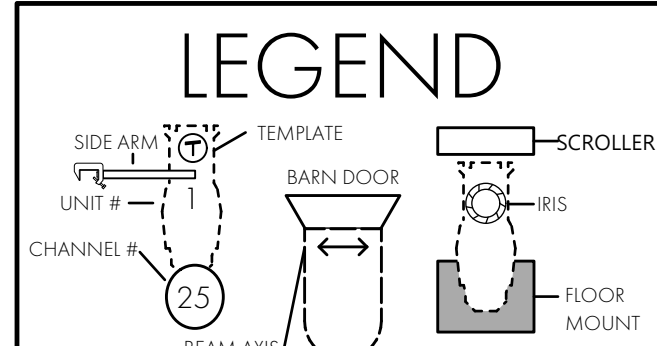

DRAWING SCHEDULE

VER	DATE	DESCRIPTION
1	9/7/21	PRELIM 1
2	9/10/21	PRELIM 2
3	9/17/21	SHOP PREP
4		

QUINN D. SCHUSTER LIGHTING DESIGN  
 909.725.0453 DESIGNER PHONE  
 QUINN.SCHUSTER@GMAIL.COM  
 quinnschuster.weebly.com

THIS DRAWING REPRESENTS VISUAL CONCEPTS AND STRUCTURAL SUGGESTIONS ONLY.  
 IT DOES NOT REPLACE THE KNOWLEDGE AND ADVICE OF LICENSED STRUCTURAL ENGINEER. THE DESIGNER IS UNQUALIFIED TO DETERMINE THE STRUCTURAL OR ELECTRICAL APPROPRIATENESS OF THE DESIGN AND WILL NOT ASSUME LIABILITY FOR IMPROPER ENGINEERING, CONSTRUCTION HANDLING, OR USE OF EQUIPMENT.  
 ALL MATERIALS AND CONSTRUCTION MUST COMPLY WITH THE MOST STRINGENT APPLICABLE FEDERAL AND LOCAL FIRE, SAFETY, ENERGY, AND ENVIRONMENTAL CODES.

PRODUCED BY:  
 ILLINOIS THEATRE  
 DIRECTOR: AARON MUNOZ & JAV MORSETTE  
 SCENERY BY: BLAINE FUSON  
 LIGHTING BY: QUINN D. SCHUSTER  
 COSTUMES BY: AKEMI GARCIA  
 MEDIA BY: IAN OLSON  
 PRODUCTION ELECTRICIAN: ELIJAH HUBIAK  
 TECHNICAL DIRECTOR: DEVIN RICHARDS

NATIVE GARDENS



KRANNERT CENTER COLWELL PLAYHOUSE  
 URBANA, ILLINOIS

SECTION

SCALE: 1/4"=1'-0" EXCEPT WHERE NOTED  
 DATE: 9/16/2021  
 DRAWN: QDS  
 2 OF 5

- NOTES:
- PROVIDE ADEQUATE WORK LIGHTS TO BE CONTROLLED BY STAGE MANAGEMENT.
  - NO SUBSTITUTIONS WITHOUT EXPRESS DESIGNER APPROVAL.
  - ALL UNITS HUNG ON 1'-6" CENTERS UNLESS OTHERWISE NOTED.
  - PROVIDE SPARE CIRCUITS AT ALL MAJOR LOCATIONS.
  - DISCUSS ALL UNITS MOUNTED ON SCENERY WITH DESIGNER.
  - HANG ALL UNITS AND PRE-ROTATE PAR AXES IN ORIENTATION AS SHOWN.
  - NOTE CLEARANCE ON ALL AUTOMATED UNITS.
  - ALL ELECTRIC TRIMS TAKEN FROM SHOW DECK.
  - ALL BORDER TRIMS ARE TAKEN FROM SHOW DECK TO BOTTOM OF GOODS.
  - ALL TRIMS ARE SUBJECT TO CHANGE IN THE THEATRE.
  - VERIFY ALL LADDER PLACEMENTS BEFORE DEADING OFF.
  - PROVIDE EXTRA CUTS OF R132, R119, BLACKWRAP, BLACKTAK, TOP HATS, AND BARN DOORS AT FOCUS.