


KEY

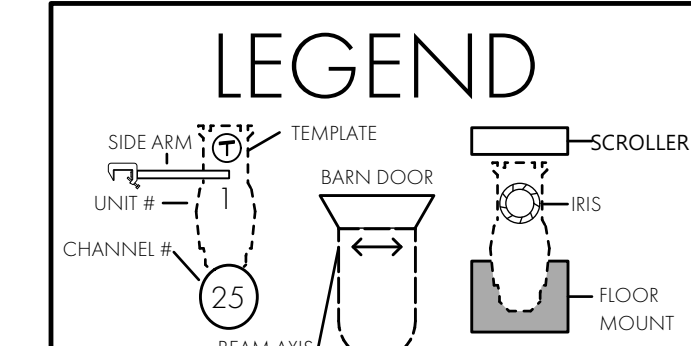

DRAWING SCHEDULE

VER	DATE	DESCRIPTION
1	9/7/21	PRELIM 1
2	9/10/21	PRELIM 2
3	9/17/21	SHOP PREP
4		

QUINN D SCHUSTER LIGHTING DESIGN
 909.725.0453 DESIGNER PHONE
 QUINN.SCHUSTER@GMAIL.COM
 quinnschuster.weebly.com

THIS DRAWING REPRESENTS VISUAL CONCEPTS AND STRUCTURAL SUGGESTIONS ONLY.
 IT DOES NOT REPLACE THE KNOWLEDGE AND ADVICE OF LICENSED STRUCTURAL ENGINEER. THE DESIGNER IS UNQUALIFIED TO DETERMINE THE STRUCTURAL OR ELECTRICAL APPROPRIATENESS OF THE DESIGN AND WILL NOT ASSUME LIABILITY FOR IMPROPER ENGINEERING, CONSTRUCTION, HANDLING, OR USE OF EQUIPMENT.
 ALL MATERIALS AND CONSTRUCTION MUST COMPLY WITH THE MOST STRINGENT APPLICABLE FEDERAL AND LOCAL FIRE, SAFETY, ENERGY, AND ENVIRONMENTAL CODES.


PRODUCED BY:
 ILLINOIS THEATRE
 DIRECTOR: AARON MUNOZ & JAV MORSETTE
 SCENERY BY: BLAINE FUSON
 LIGHTING BY: QUINN D SCHUSTER
 COSTUMES BY: AKEMI GARCIA
 MEDIA BY: IAN OLSON
 PRODUCTION ELECTRICIAN: ELLIOT HUBIAK
 TECHNICAL DIRECTOR: DEVIN RICHARDS

NATIVE GARDENS

KRANNERT CENTER COLWELL PLAYHOUSE
 URBANA, ILLINOIS

LADDERS & GALLERIES


SCALE: 1/4"=1'-0" EXCEPT WHERE NOTED
 DATE: 9/16/2021
 DRAWN: QDS
 4 OF 5

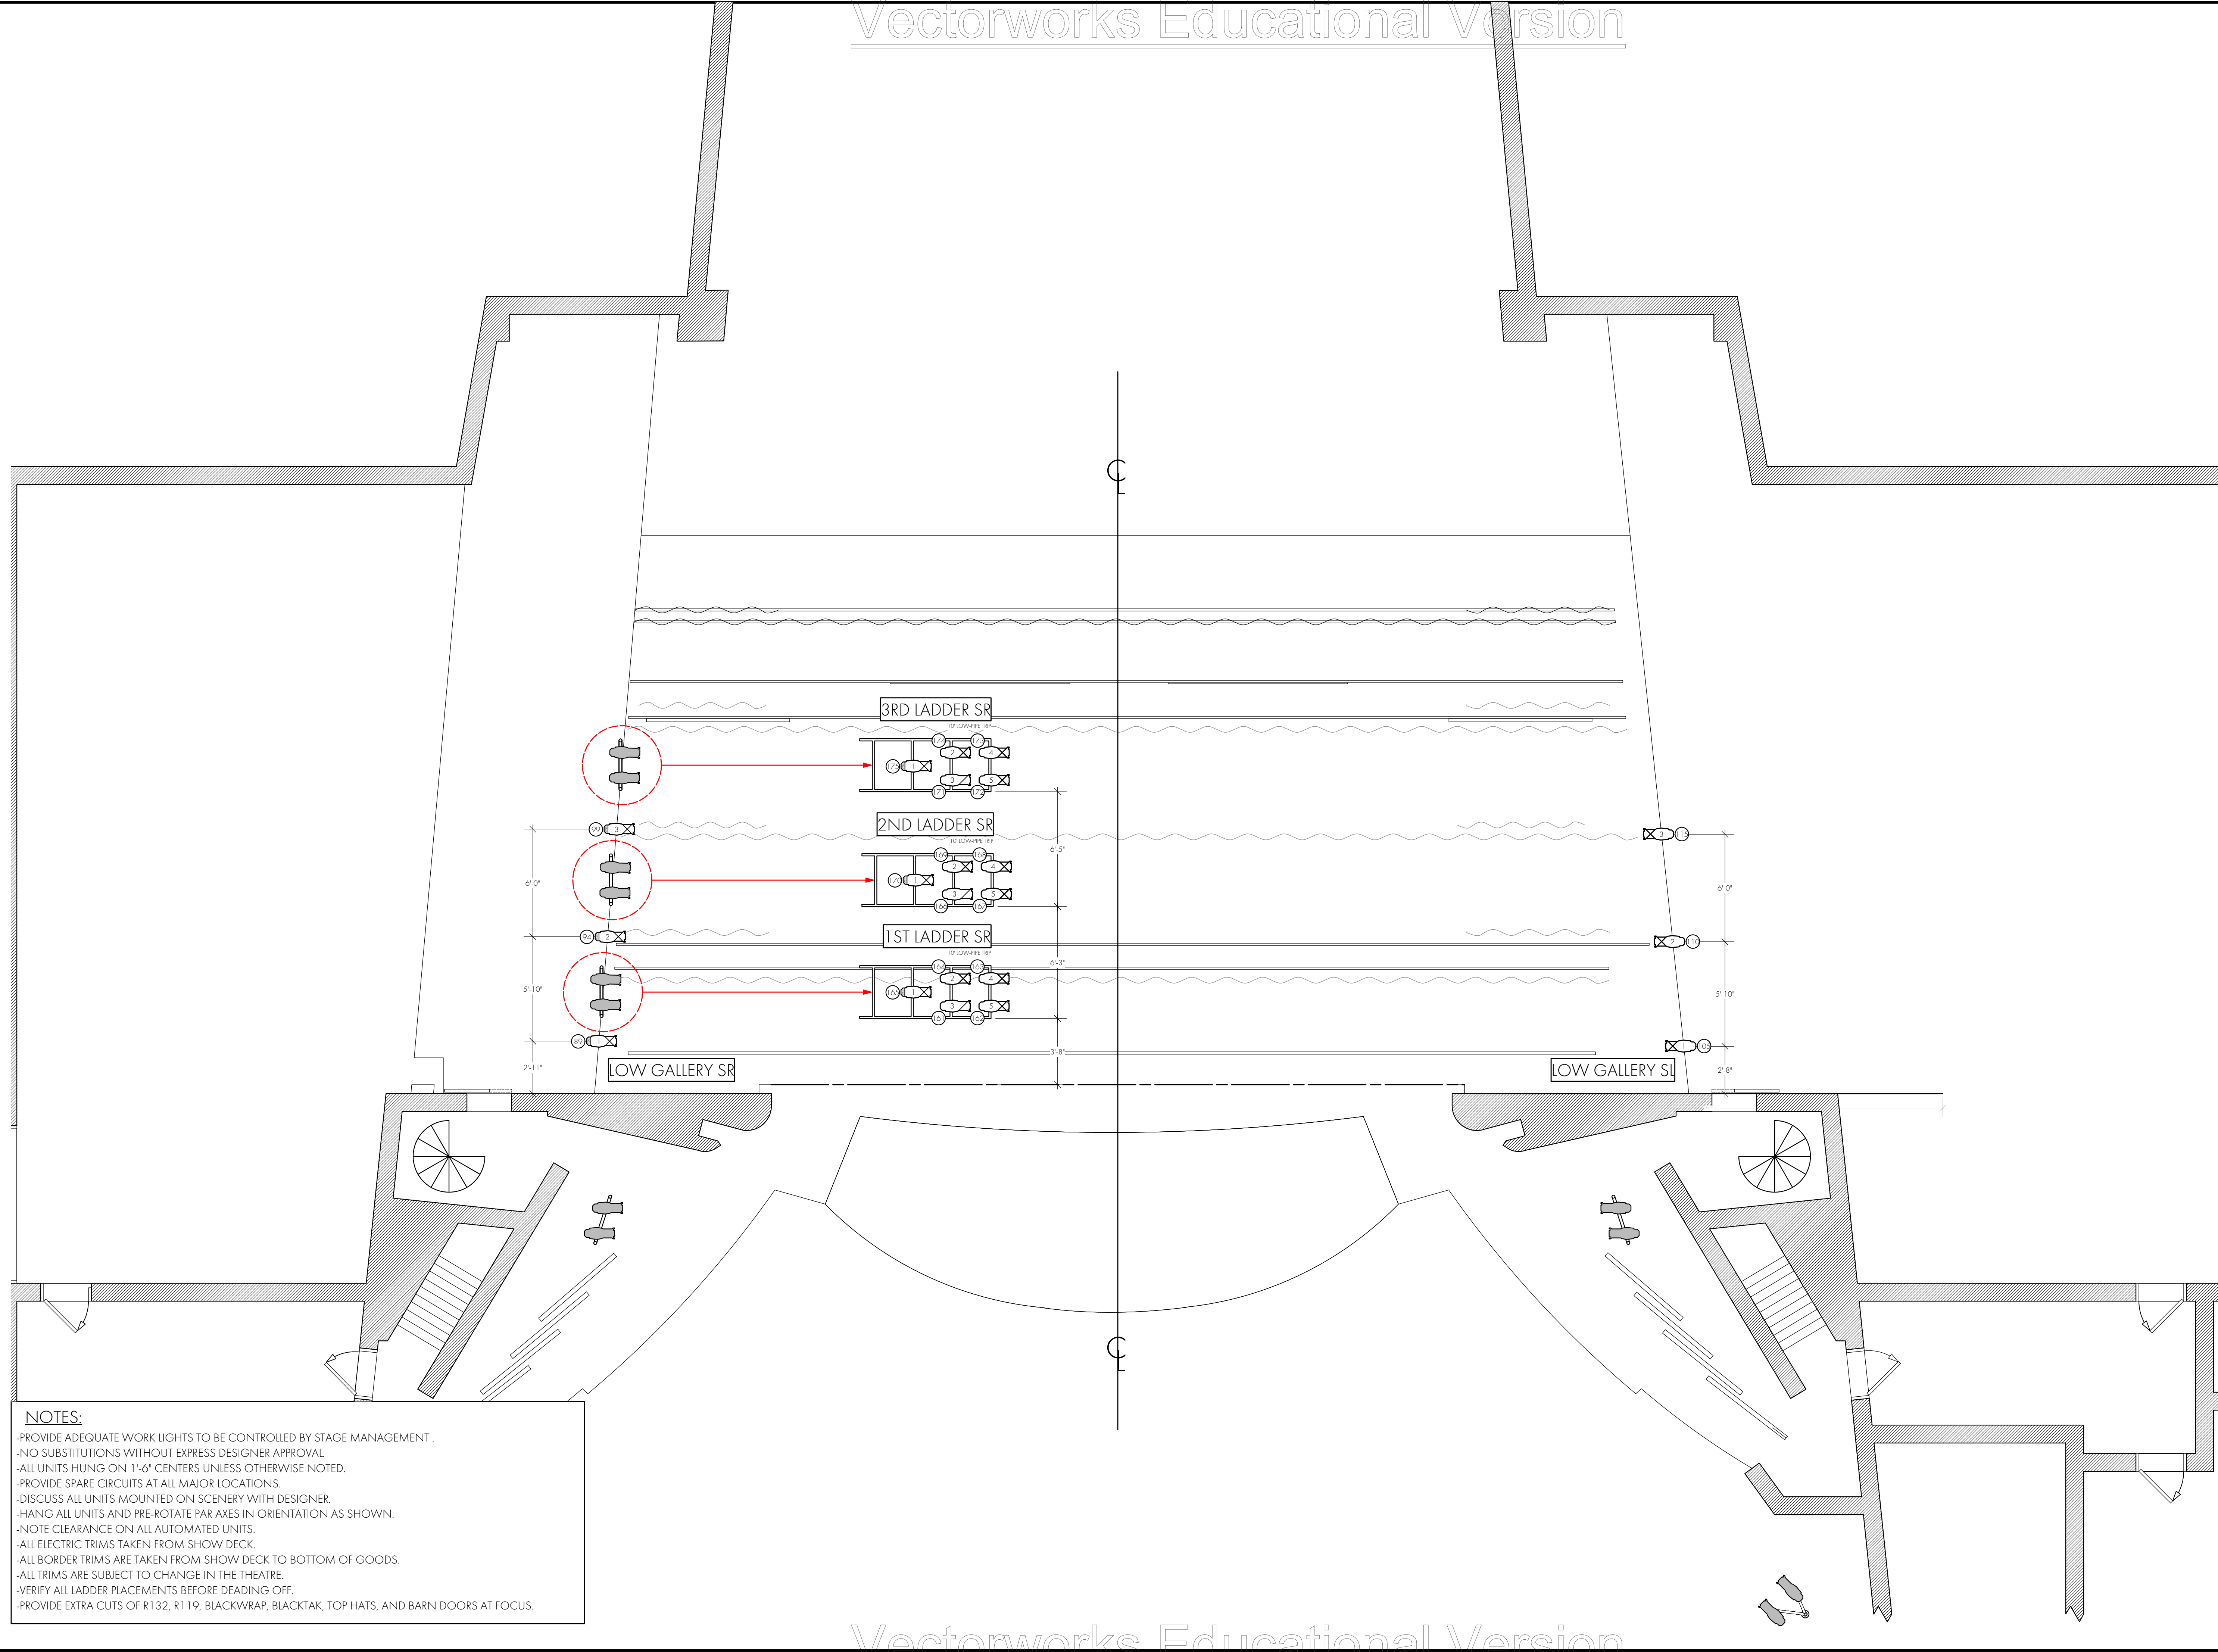

NOTES:
 -PROVIDE ADEQUATE WORK LIGHTS TO BE CONTROLLED BY STAGE MANAGEMENT.
 -NO SUBSTITUTIONS WITHOUT EXPRESS DESIGNER APPROVAL
 -ALL UNITS HUNG ON 1'-6" CENTERS UNLESS OTHERWISE NOTED.
 -PROVIDE SPARE CIRCUITS AT ALL MAJOR LOCATIONS.
 -DISCUSS ALL UNITS MOUNTED ON SCENERY WITH DESIGNER.
 -HANG ALL UNITS AND PRE-ROTATE PAR AXES IN ORIENTATION AS SHOWN.
 -NOTE CLEARANCE ON ALL AUTOMATED UNITS.
 -ALL ELECTRIC TRIMS TAKEN FROM SHOW DECK.
 -ALL BORDER TRIMS ARE TAKEN FROM SHOW DECK TO BOTTOM OF GOODS.
 -ALL TRIMS ARE SUBJECT TO CHANGE IN THE THEATRE.
 -VERIFY ALL LADDER PLACEMENTS BEFORE DEADING OFF.
 -PROVIDE EXTRA CUTS OF R132, R119, BLACKWRAP, BLACKTAK, TOP HATS, AND BARN DOORS AT FOCUS.

KEY

LEGEND

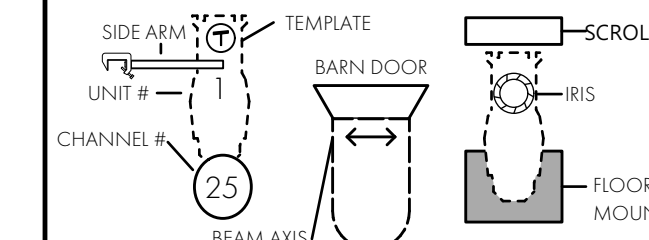

DRAWING SCHEDULE

VER	DATE	DESCRIPTION
1	9/7/21	PRELIM 1
2	9/10/21	PRELIM 2
3	9/17/21	SHOP PREP
4		

QUINN D SCHUSTER LIGHTING DESIGN

909.725.0453 DESIGNER PHONE
 QUINN.D.SCHUSTER@GMAIL.COM
 quinn.d.schuster.weebly.com

THIS DRAWING REPRESENTS VISUAL CONCEPTS AND STRUCTURAL SUGGESTIONS ONLY.

IT DOES NOT REPLACE THE KNOWLEDGE AND ADVICE OF LICENSED STRUCTURAL ENGINEER. THE DESIGNER IS UNQUALIFIED TO DETERMINE THE STRUCTURAL OR ELECTRICAL APPROPRIATENESS OF THE DESIGN AND WILL NOT ASSUME LIABILITY FOR IMPROPER ENGINEERING, CONSTRUCTION, HANDLING, OR USE OF EQUIPMENT.
 ALL MATERIALS AND CONSTRUCTION MUST COMPLY WITH THE MOST STRINGENT APPLICABLE FEDERAL AND LOCAL FIRE, SAFETY, ENERGY, AND ENVIRONMENTAL CODES.

PRODUCED BY:

ILLINOIS THEATRE
 DIRECTOR: AARON MUNOZ & JW MORSETTE
 SCENERY BY: BLAINE FUSON
 LIGHTING BY: QUINN D SCHUSTER
 COSTUMES BY: AKEMI GARCIA
 MEDIA BY: IAN OLSON
 PRODUCTION ELECTRICIAN: ELIOT HUBIAK
 TECHNICAL DIRECTOR: DEVIN RICHARDS

NATIVE GARDENS




KRANNERT CENTER COLWELL PLAYHOUSE
 URBANA, ILLINOIS


DECK PLOT

SCALE: 1/4"=1'-0" EXCEPT WHERE NOTED

DATE: 9/16/2021

DRAWN: QDS

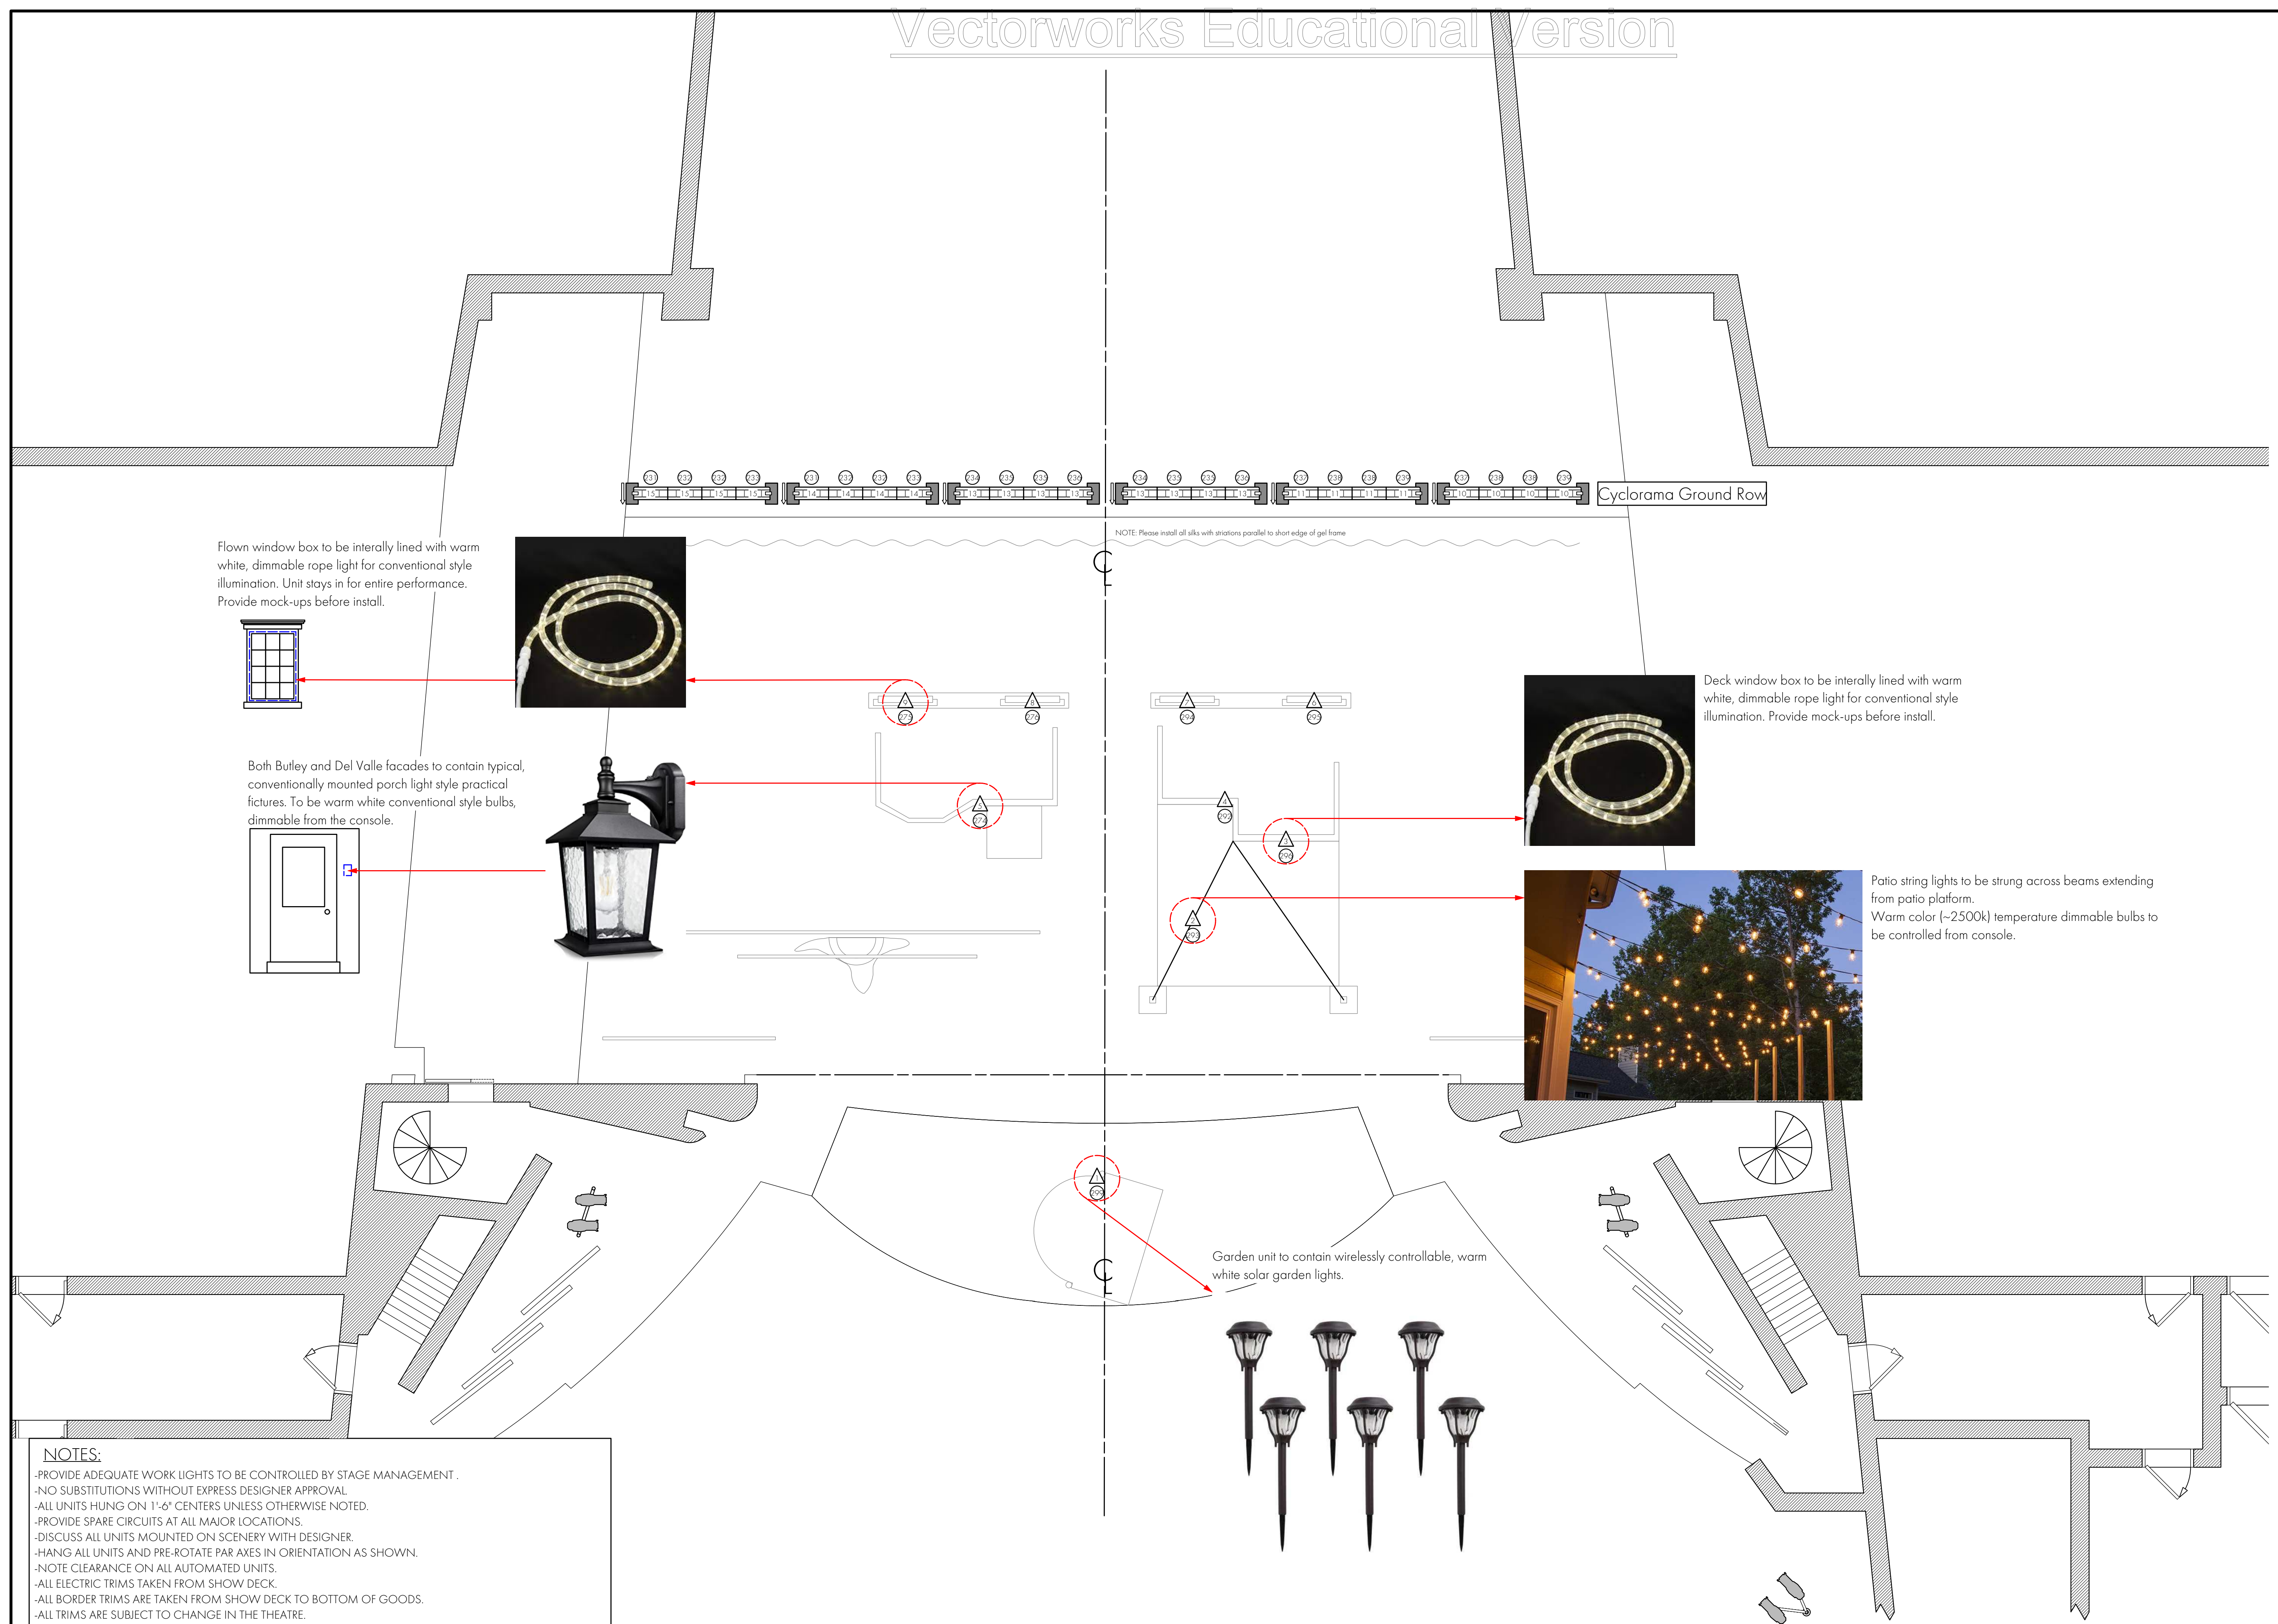

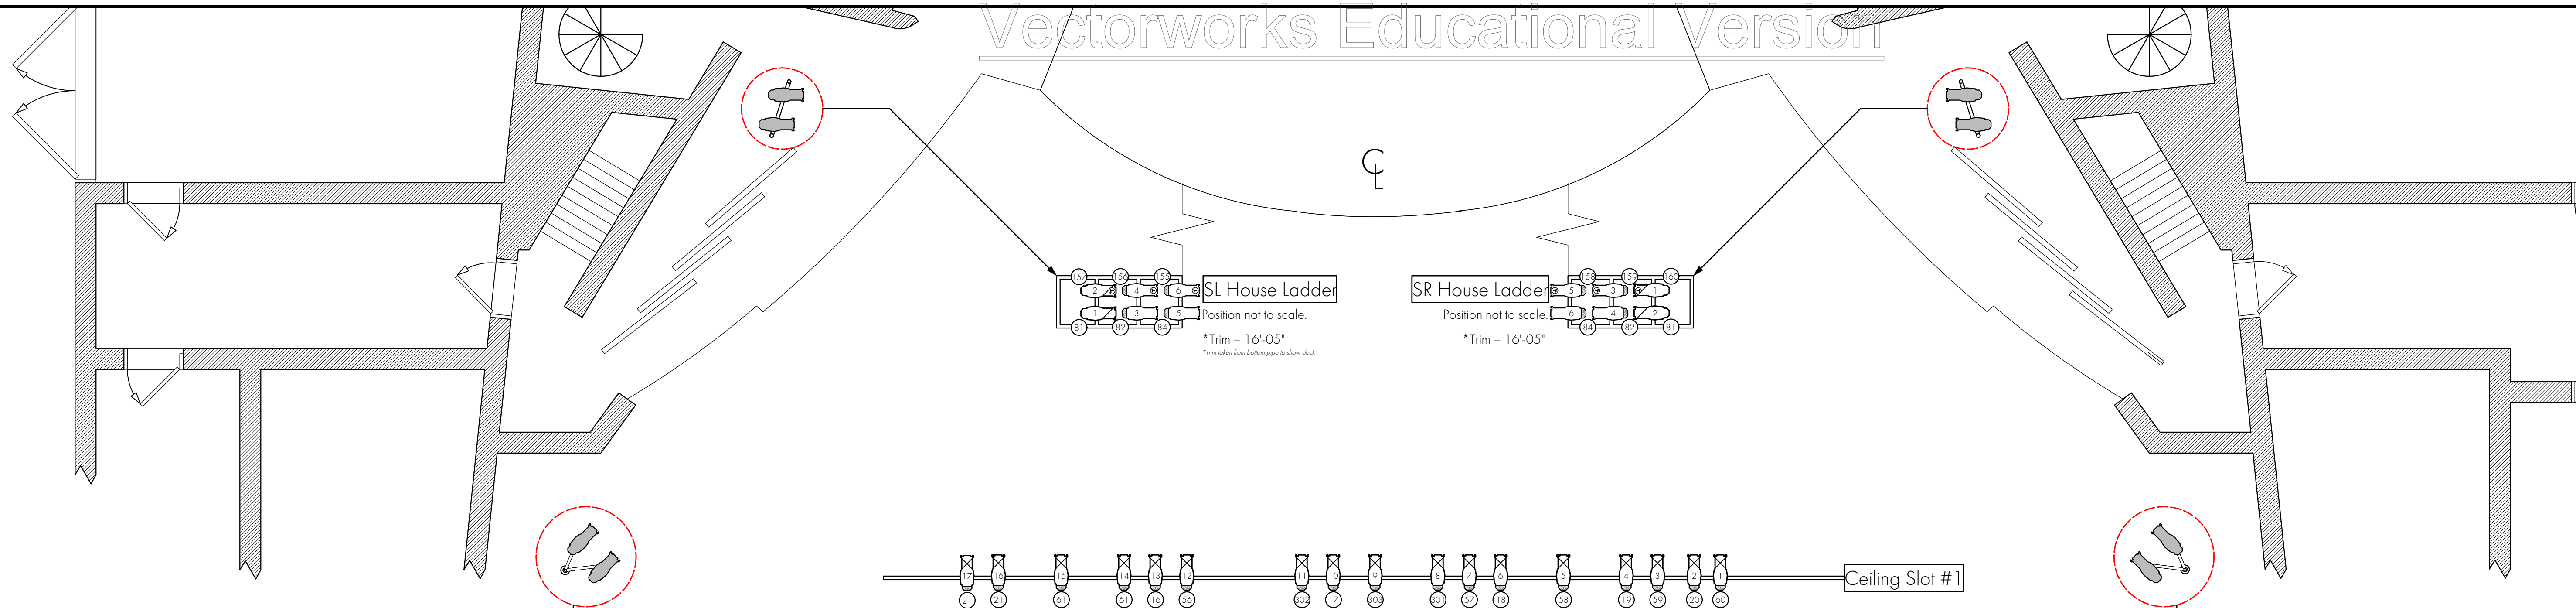

KEY

- 10deg S4 @ 750w
- 14deg S4 @ 750w
- 19deg S4 @ 575w
- 19deg S4 @ 750w
- 26deg S4 @ 575w
- 36deg S4 @ 575w
- 36deg S4 @ 750w
- 360Q 6x16 @ 750w
- 15-30 deg S4 Zoom @ 750w
- ParFect 150 @ 300w
- PAR64 MFL @ 1kw
- Rosco I-Cue
- SolaFrame 2000 @ 1.5kw
- MAC 301 @ 350w
- Practical Luminaire

LEGEND

DRAWING SCHEDULE

VER	DATE	DESCRIPTION
1	9/7/21	PRELIM 1
2	9/10/21	PRELIM 2
3	9/17/21	SHOP PREP
4		

QUINN D SCHUSTER LIGHTING DESIGN
 909.725.0453 DESIGNER PHONE
 QUINN.SCHUSTER@GMAIL.COM
 quinnschuster.weebly.com

THIS DRAWING REPRESENTS VISUAL CONCEPTS AND STRUCTURAL SUGGESTIONS ONLY.
 IT DOES NOT REPLACE THE KNOWLEDGE AND ADVICE OF LICENSED STRUCTURAL ENGINEER. THE DESIGNER IS UNQUALIFIED TO DETERMINE THE STRUCTURAL OR ELECTRICAL APPROPRIATENESS OF THE DESIGN AND WILL NOT ASSUME LIABILITY FOR IMPROPER ENGINEERING, CONSTRUCTION, HANDLING, OR USE OF EQUIPMENT.
 ALL MATERIALS AND CONSTRUCTION MUST COMPLY WITH THE MOST STRINGENT APPLICABLE FEDERAL AND LOCAL FIRE, SAFETY, ENERGY, AND ENVIRONMENTAL CODES.

PRODUCED BY:
ILLINOIS THEATRE

DIRECTOR: AARON MUNOZ & JAY MORSETTE
 SCENERY BY: BLAINE FUSON
 LIGHTING BY: QUINN D SCHUSTER
 COSTUMES BY: AKEMI GARCIA
 MEDIA BY: IAN OLSON

PRODUCTION ELECTRICIAN: ELLIOT HUBIAK
 TECHNICAL DIRECTOR: DEVIN RICHARDS

NATIVE GARDENS

KRANNERT CENTER COLWELL PLAYHOUSE
 URBANA, ILLINOIS



FOH

SCALE: 1/4" = 1'-0" EXCEPT WHERE NOTED

DATE: 9/16/2021

DRAWN: QDS

3
OF 5

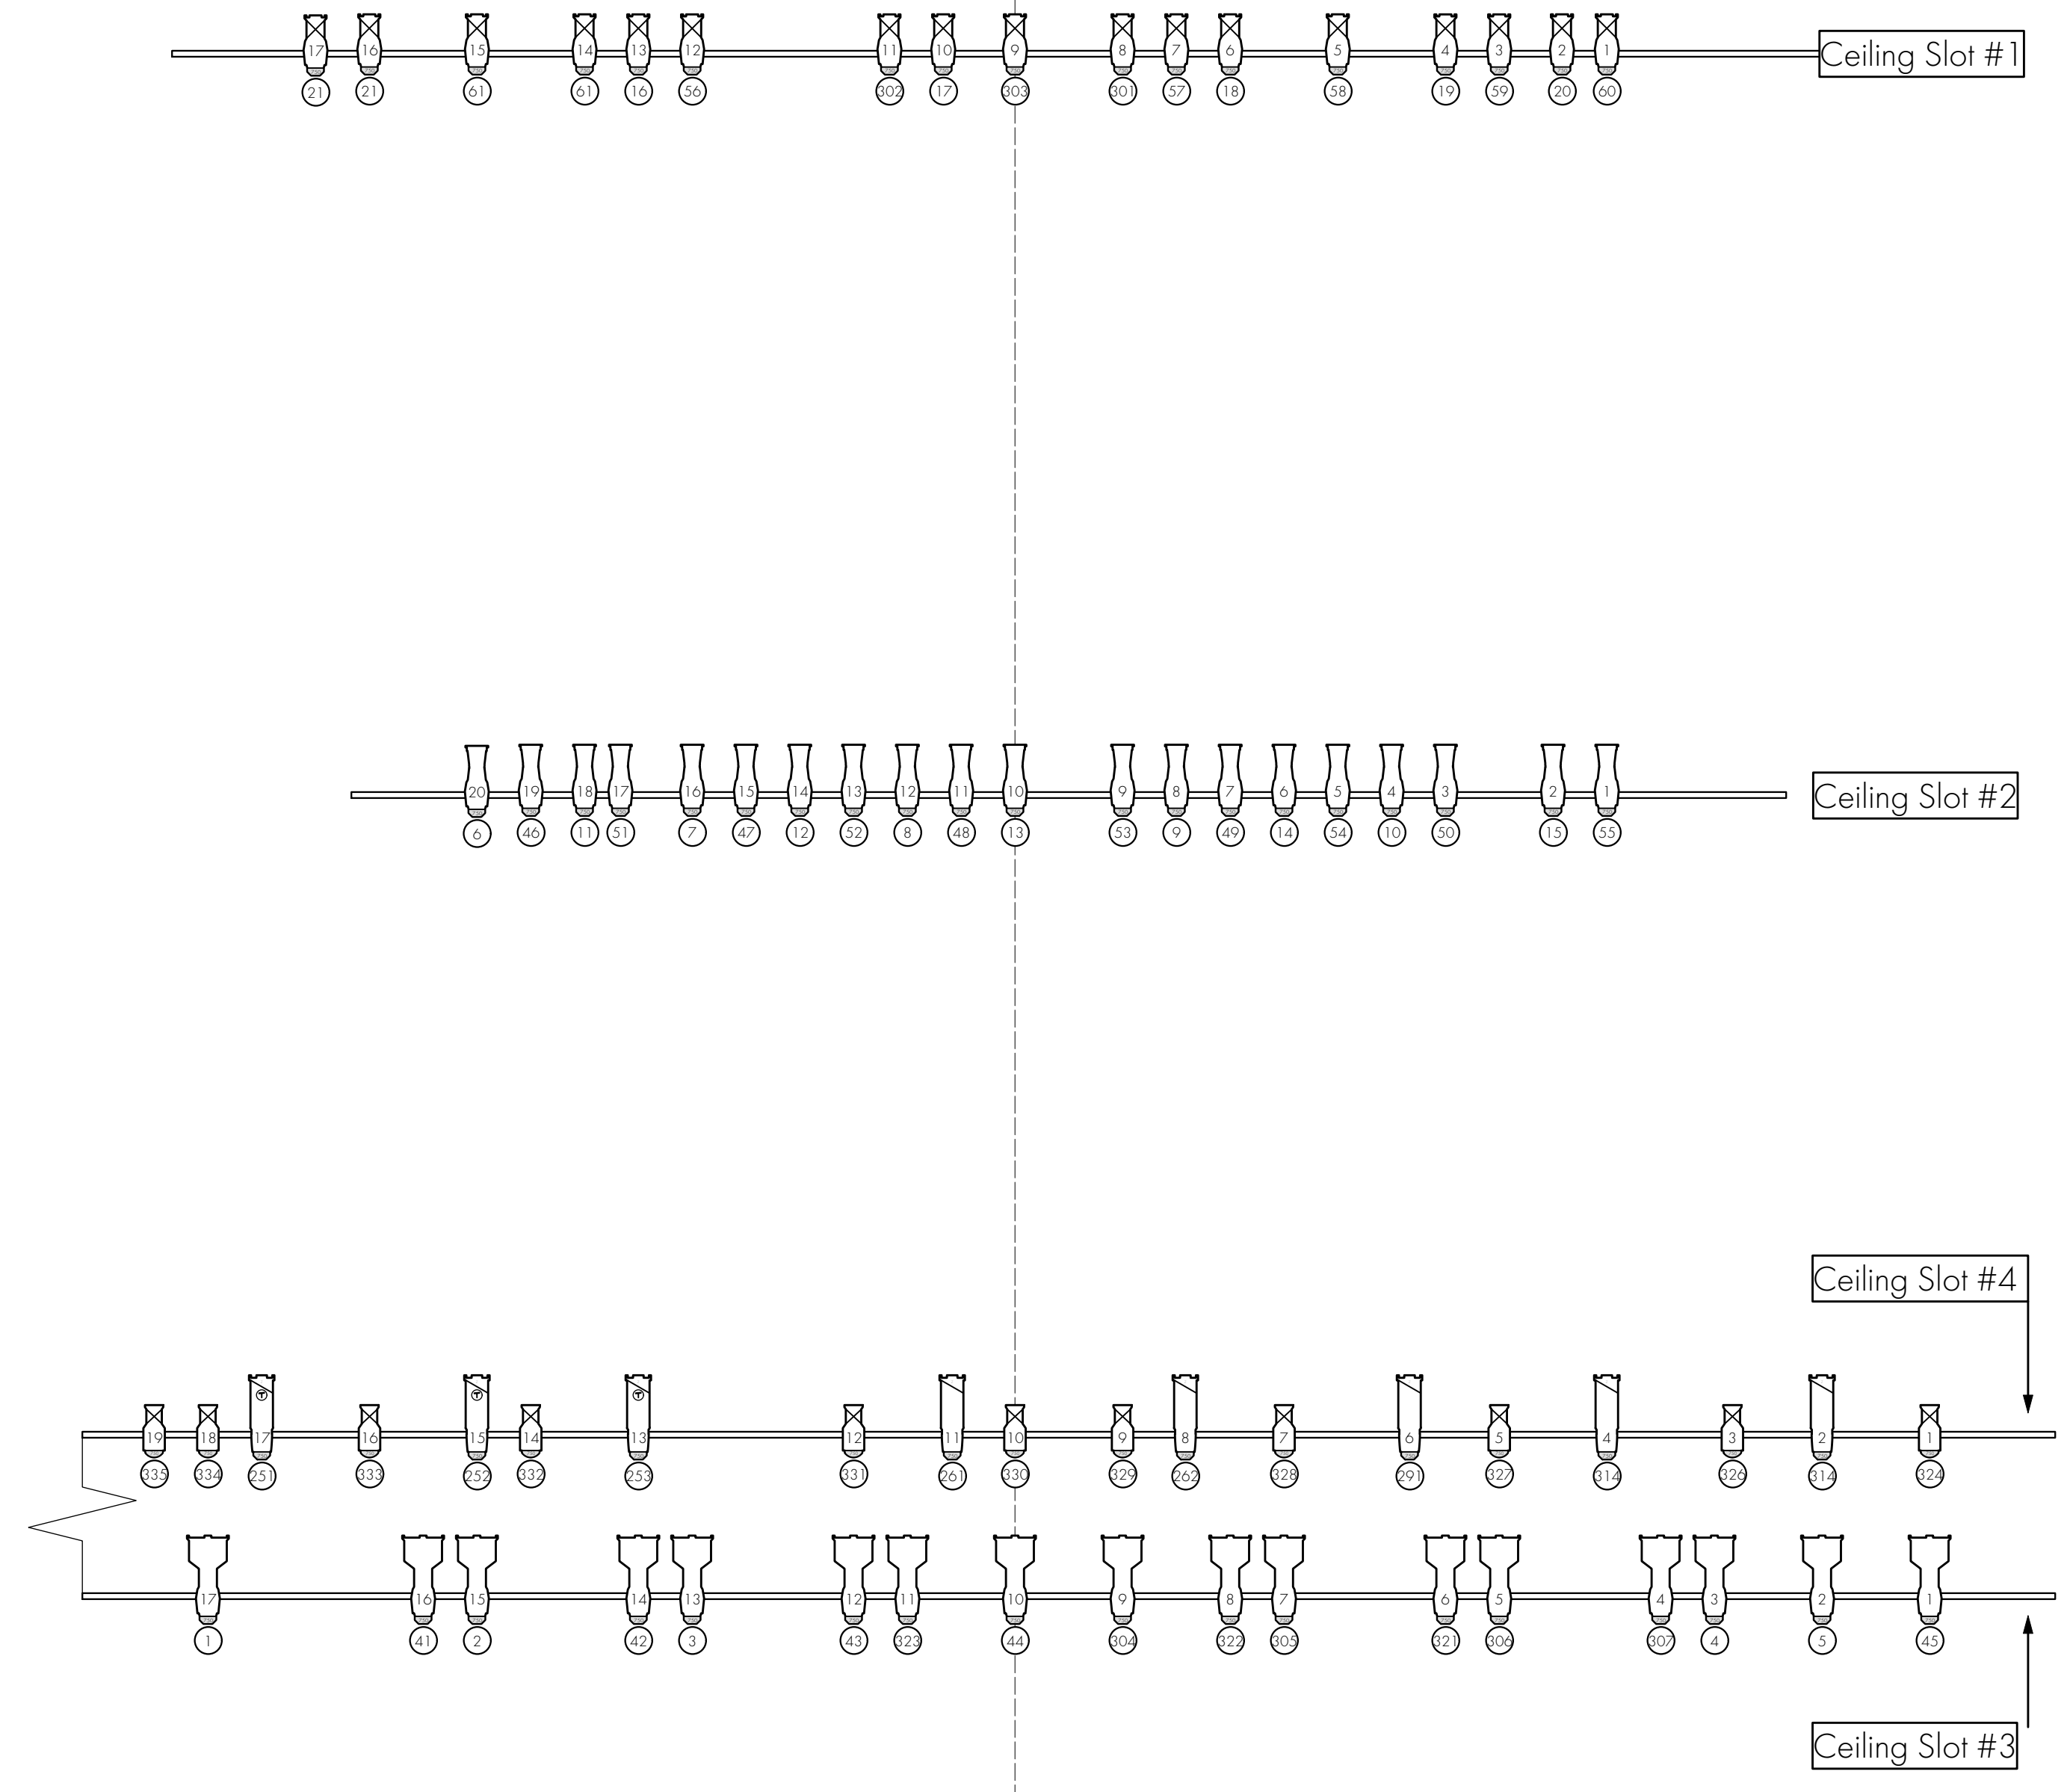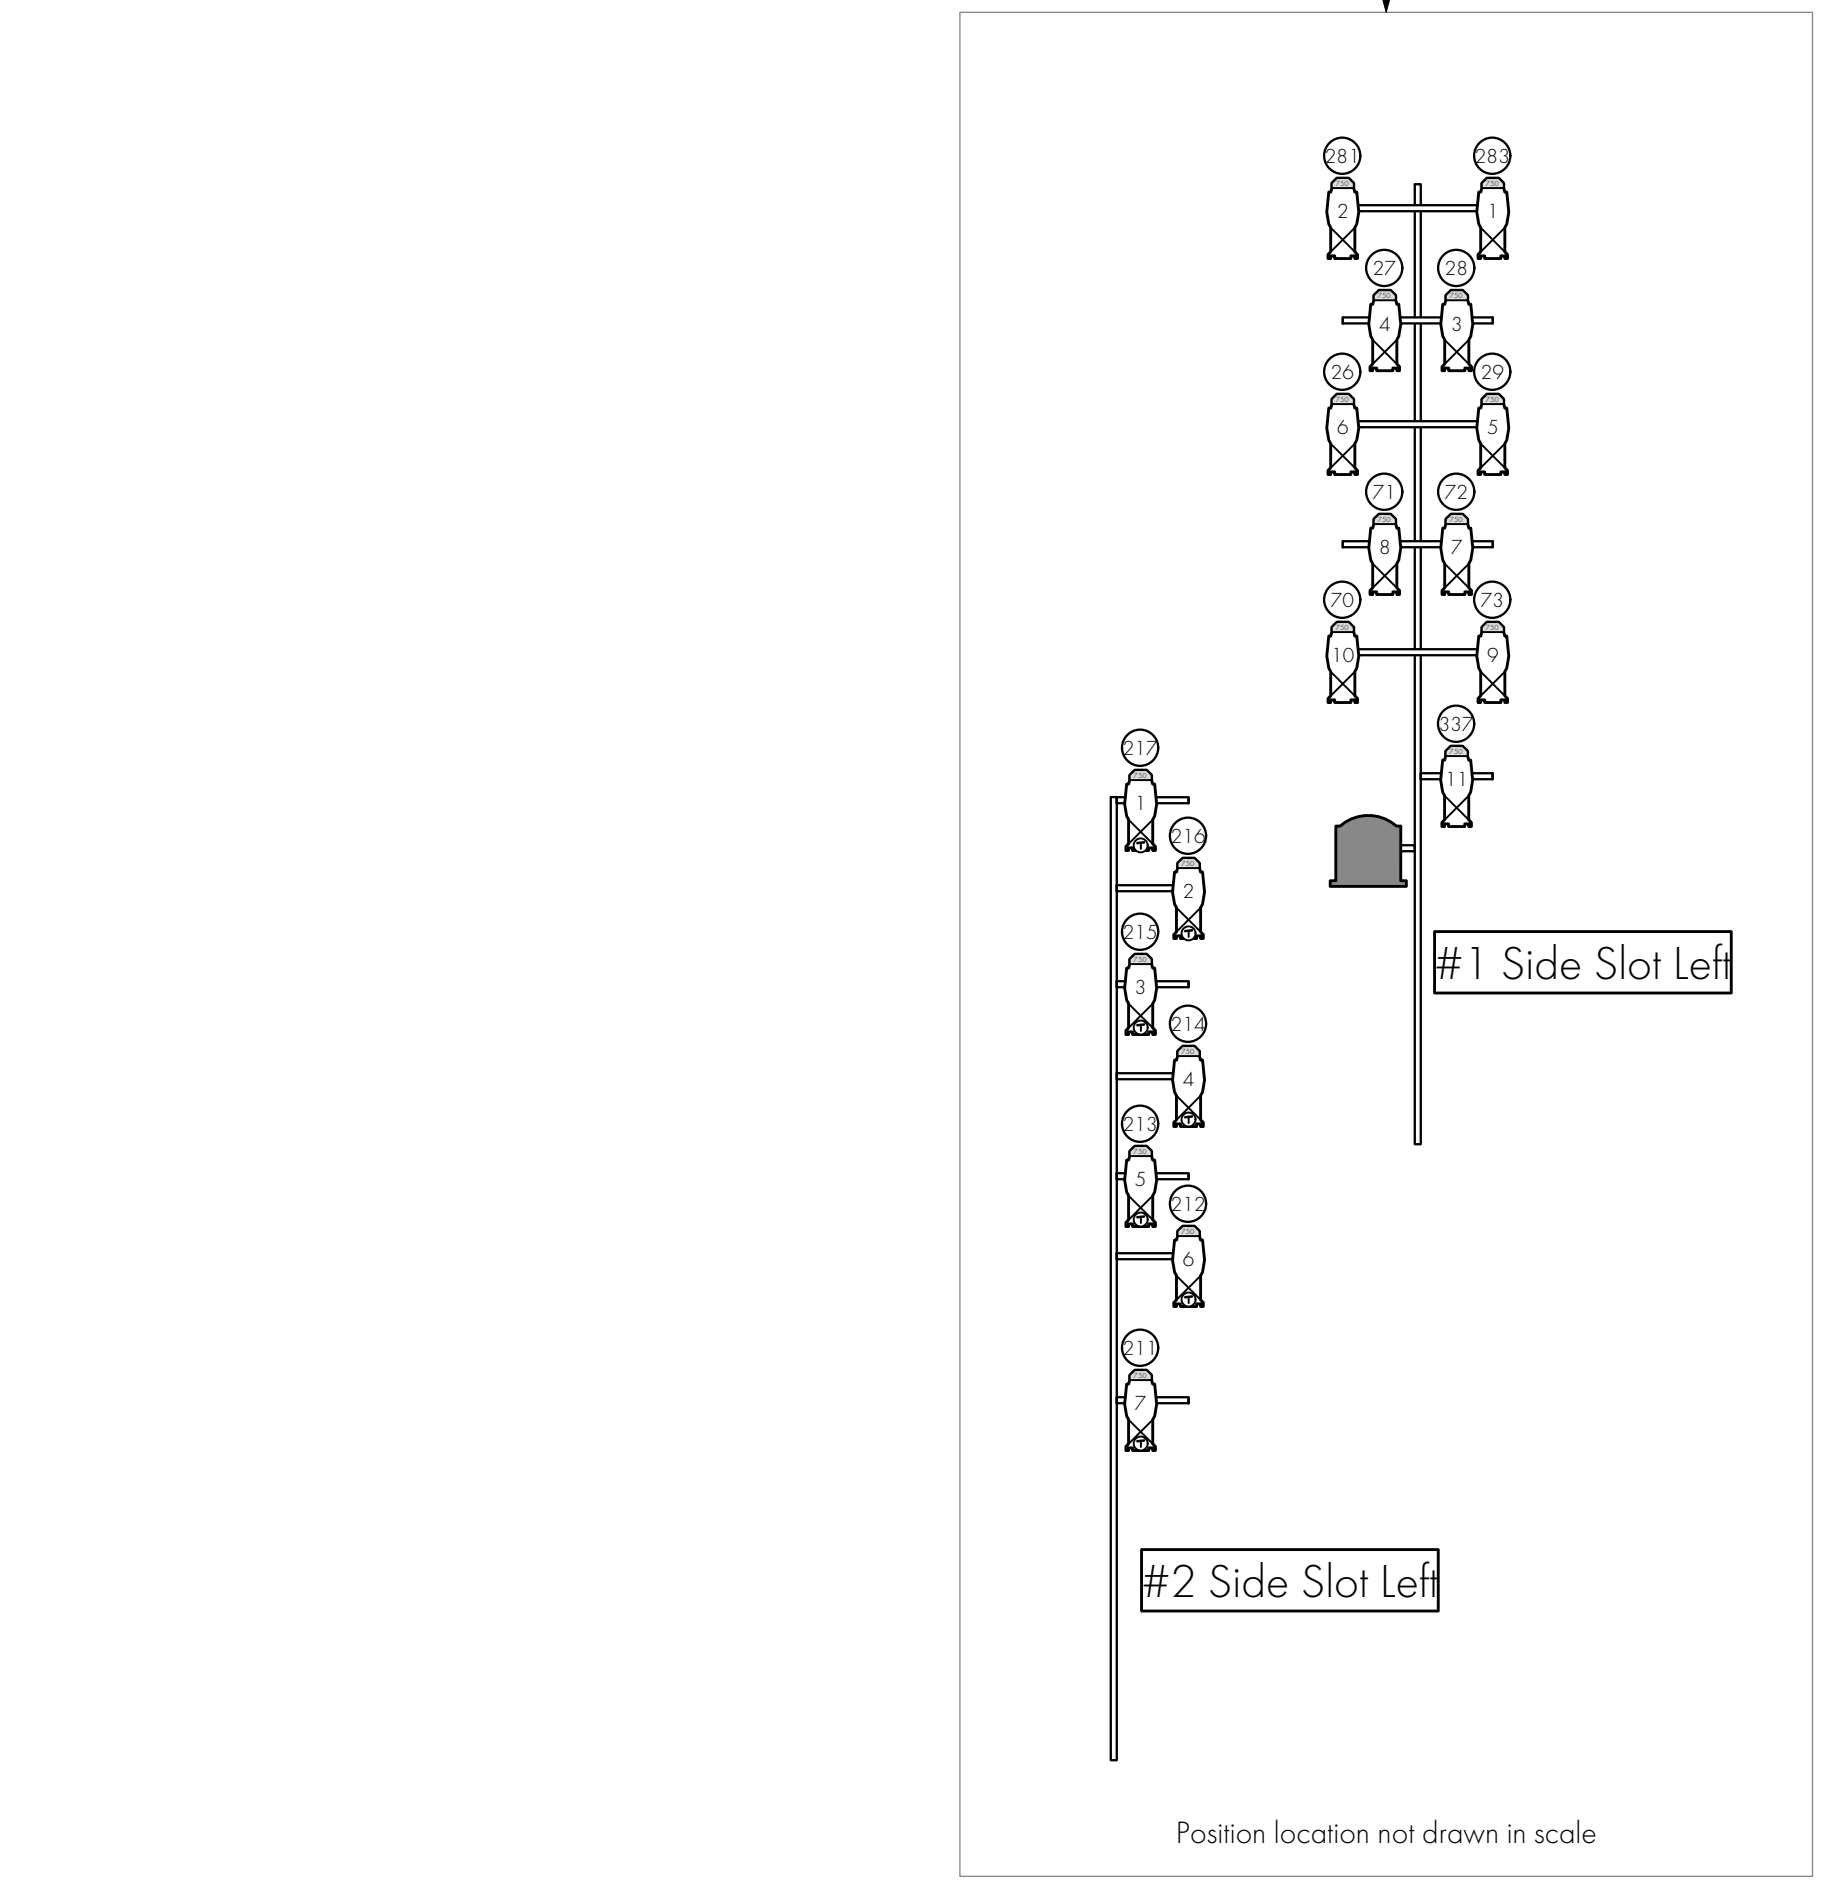

NOTES:

- PROVIDE ADEQUATE WORK LIGHTS TO BE CONTROLLED BY STAGE MANAGEMENT.
- NO SUBSTITUTIONS WITHOUT EXPRESS DESIGNER APPROVAL.
- ALL UNITS HUNG ON 1'-6" CENTERS UNLESS OTHERWISE NOTED.
- PROVIDE SPARE CIRCUITS AT ALL MAJOR LOCATIONS.
- DISCUSS ALL UNITS MOUNTED ON SCENERY WITH DESIGNER.
- HANG ALL UNITS AND PRE-ROTATE PAR AXES IN ORIENTATION AS SHOWN.
- NOTE CLEARANCE ON ALL AUTOMATED UNITS.
- ALL ELECTRIC TRIMS TAKEN FROM SHOW DECK.
- ALL BORDER TRIMS ARE TAKEN FROM SHOW DECK TO BOTTOM OF GOODS.
- ALL TRIMS ARE SUBJECT TO CHANGE IN THE THEATRE.
- VERIFY ALL LADDER PLACEMENTS BEFORE DEADING OFF.
- PROVIDE EXTRA CUTS OF R1 32, R1 19, BLACKWRAP, BLACKTAK, TOP HATS, AND BARN DOORS AT FOCUS.

KEY

- 19deg S4 @ 575w
- 19deg S4 @ 750w
- 26deg S4 @ 575w
- 36deg S4 @ 575w
- 36deg S4 @ 750w
- ParFect 150 @ 300w
- PAR64 MFL @ 1kw
- Rosco I-Cue
- Solaframe 2000 @ 1.5kw
- MAC 301 @ 350w
- Practical Luminaire
- 4 Cell Cyc @ 4X1kw
- 4 Circ 7.5' Cyc @ 20X100

LEGEND

DRAWING SCHEDULE

VER	DATE	DESCRIPTION
1	9/7/21	PRELIM 1
2	9/10/21	PRELIM 2
3	9/17/21	SHOP PREP
4		

QUINN D. SCHUSTER LIGHTING DESIGN
 909.725.0453 DESIGNER PHONE
 QUINN.SCHUSTER@GMAIL.COM
 quinn@schuster.weebly.com

THIS DRAWING REPRESENTS VISUAL CONCEPTS AND STRUCTURAL SUGGESTIONS ONLY.

IT DOES NOT REPLACE THE KNOWLEDGE AND ADVICE OF LICENSED STRUCTURAL ENGINEER. THE DESIGNER IS UNLICENSED TO DETERMINE THE STRUCTURAL OR ELECTRICAL APPROPRIATENESS OF THE DESIGN AND WILL NOT ASSUME LIABILITY FOR IMPROPER ENGINEERING, CONSTRUCTION, HANDLING, OR USE OF EQUIPMENT.

ALL MATERIALS AND CONSTRUCTION MUST COMPLY WITH THE MOST STRINGENT APPLICABLE FEDERAL AND LOCAL FIRE, SAFETY, ENERGY, AND ENVIRONMENTAL CODES.

PRODUCED BY:
ILLINOIS THEATRE

DIRECTOR: AARON MUNOZ & JAY MORISSETTE

SCENERY BY: BLAINE FUSION

LIGHTING BY: QUINN D. SCHUSTER

COSTUMES BY: ALEXIS GARCIA

MEDIA BY: IAN OLSON

PRODUCTION ELECTRICIAN: ELLIOT HUBIAK

TECHNICAL DIRECTOR: DEVIN RICHARDS

NATIVE GARDENS

KRANNERT CENTER COLWELL PLAYHOUSE
URBANA, ILLINOIS


LIGHT PLOT

SCALE: 1/4" = 1'-0" EXCEPT WHERE NOTED

DATE: 9/16/2021


DRAWN: QDS

1 OF 5

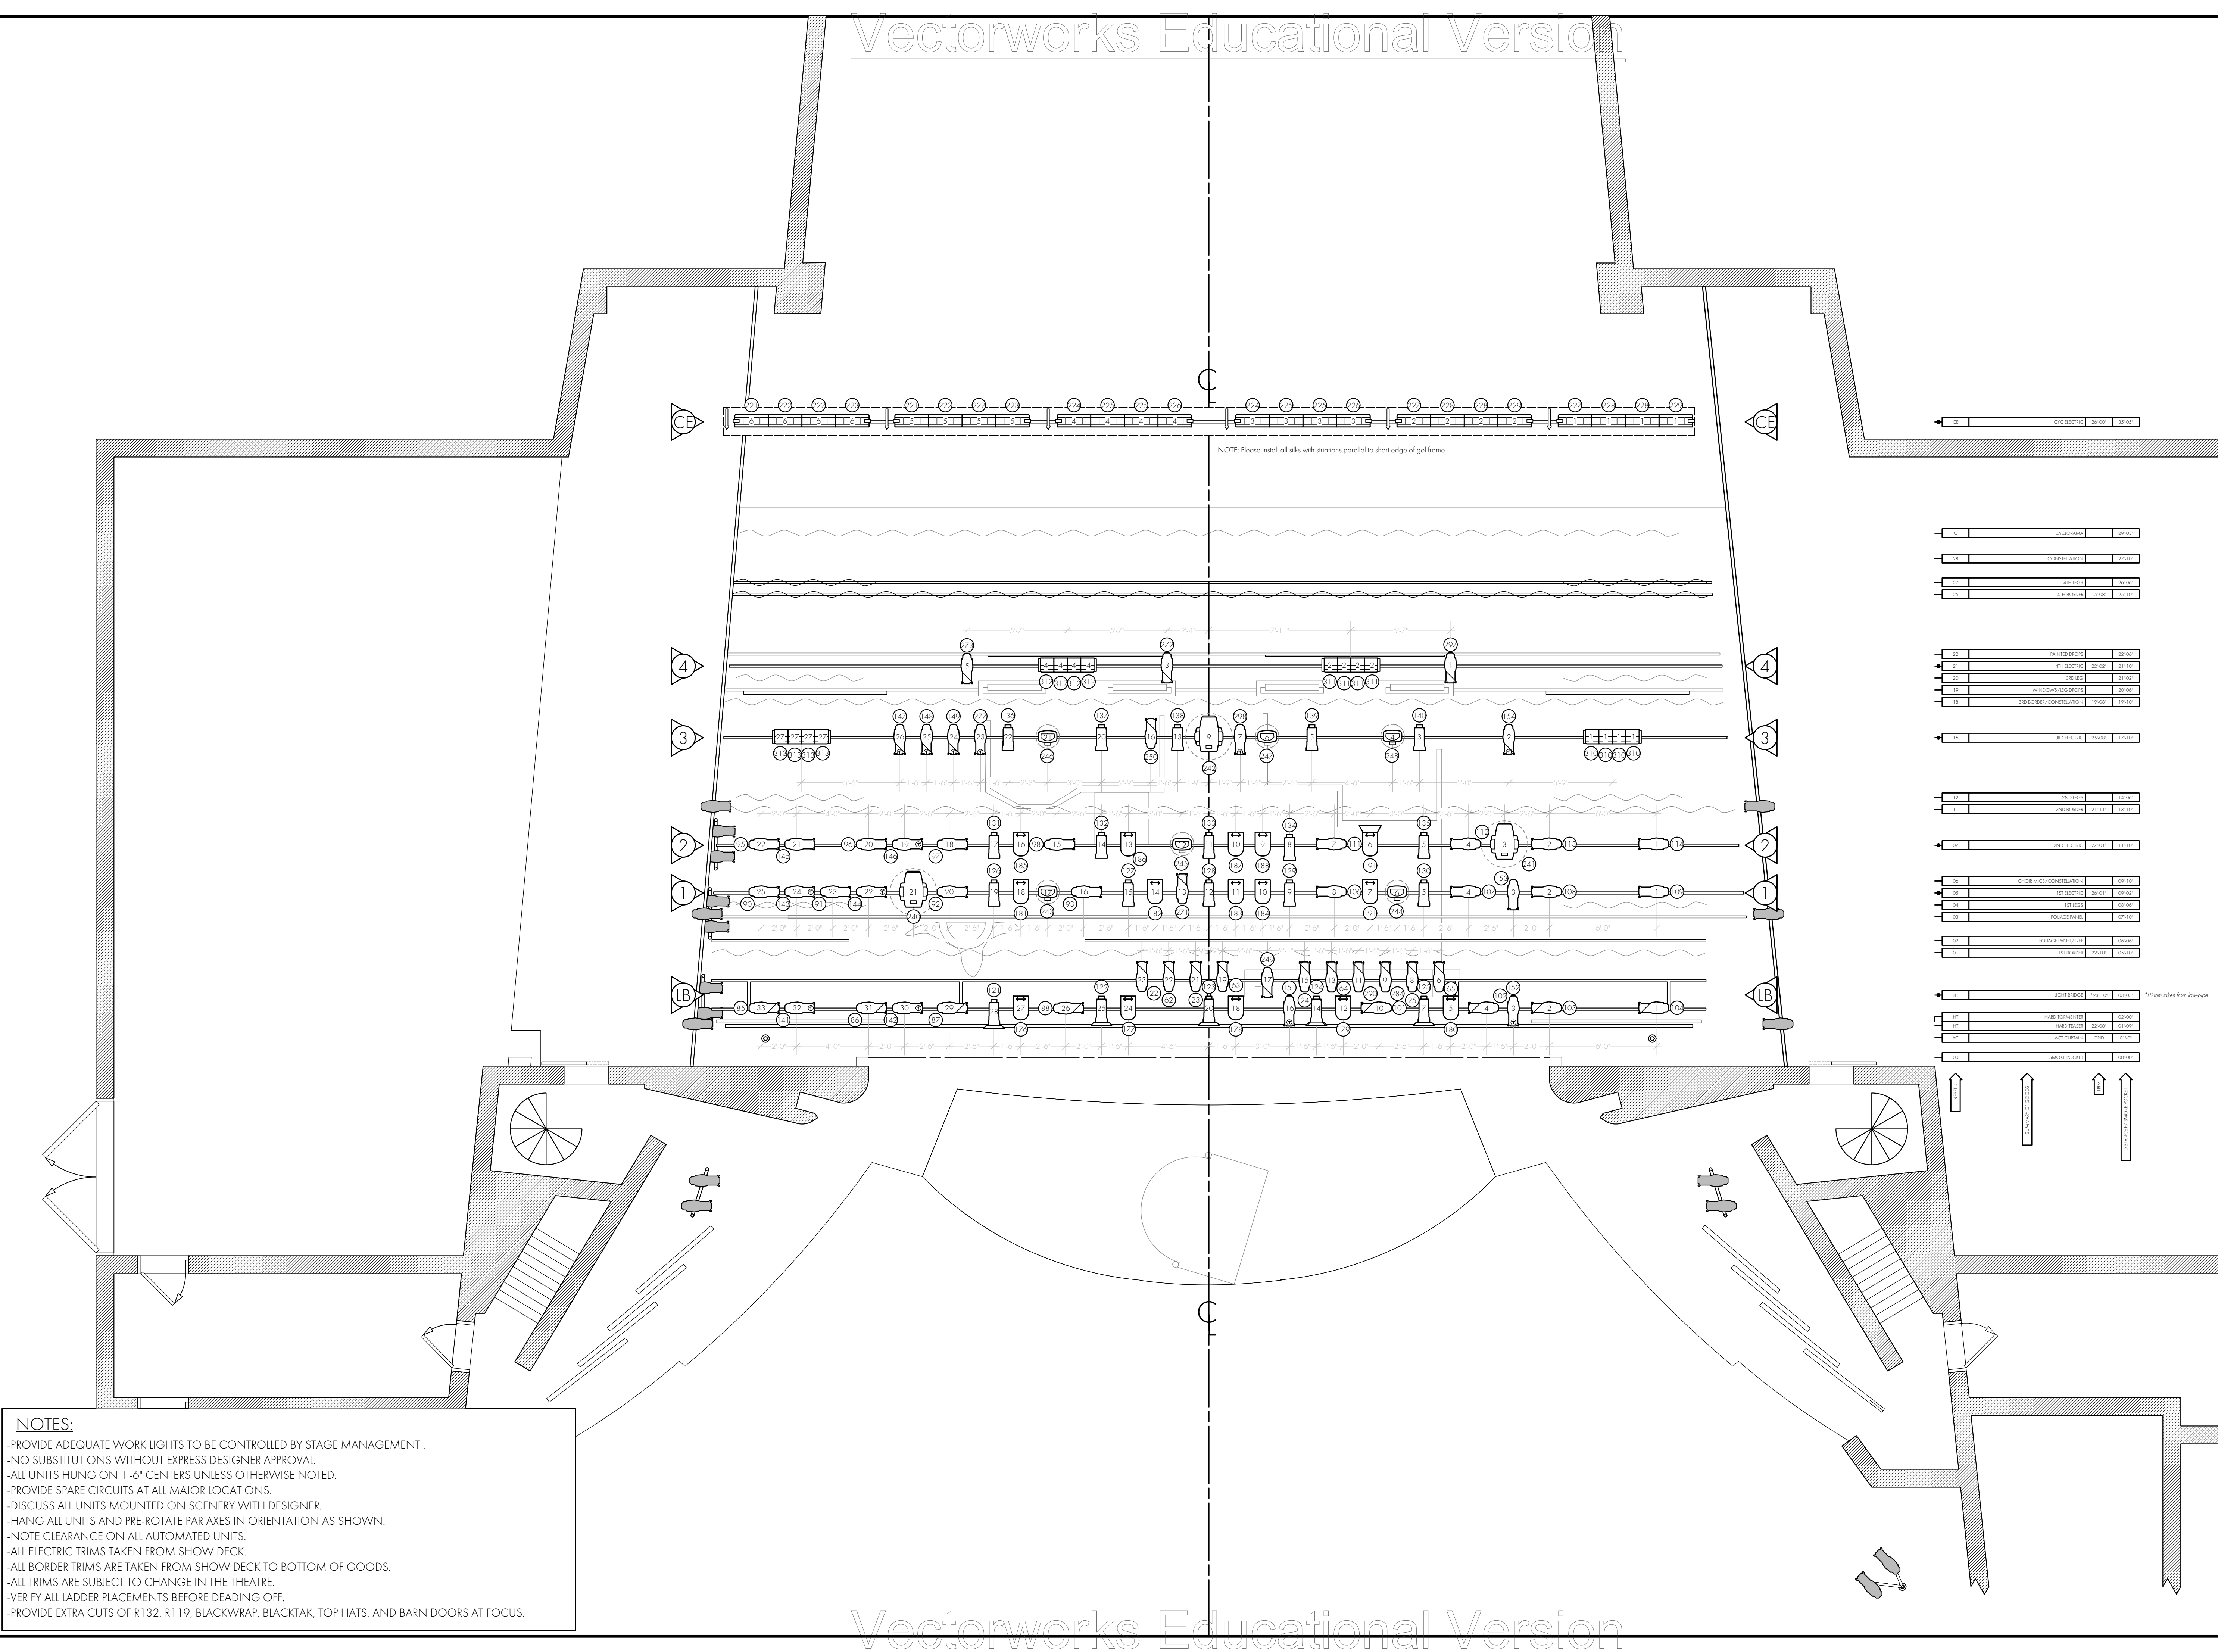


NOTES:

- PROVIDE ADEQUATE WORK LIGHTS TO BE CONTROLLED BY STAGE MANAGEMENT.
- NO SUBSTITUTIONS WITHOUT EXPRESS DESIGNER APPROVAL.
- ALL UNITS HUNG ON 1'-6" CENTERS UNLESS OTHERWISE NOTED.
- PROVIDE SPARE CIRCUITS AT ALL MAJOR LOCATIONS.
- DISCUSS ALL UNITS MOUNTED ON SCENERY WITH DESIGNER.
- HANG ALL UNITS AND PRE-ROTATE PAR AXES IN ORIENTATION AS SHOWN.
- NOTE CLEARANCE ON ALL AUTOMATED UNITS.
- ALL ELECTRIC TRIMS TAKEN FROM SHOW DECK.
- ALL BORDER TRIMS ARE TAKEN FROM SHOW DECK TO BOTTOM OF GOODS.
- ALL TRIMS ARE SUBJECT TO CHANGE IN THE THEATRE.
- VERIFY ALL LADDER PLACEMENTS BEFORE DEADING OFF.
- PROVIDE EXTRA CUTS OF R1 32, R1 19, BLACKWRAP, BLACKTAK, TOP HATS, AND BARN DOORS AT FOCUS.

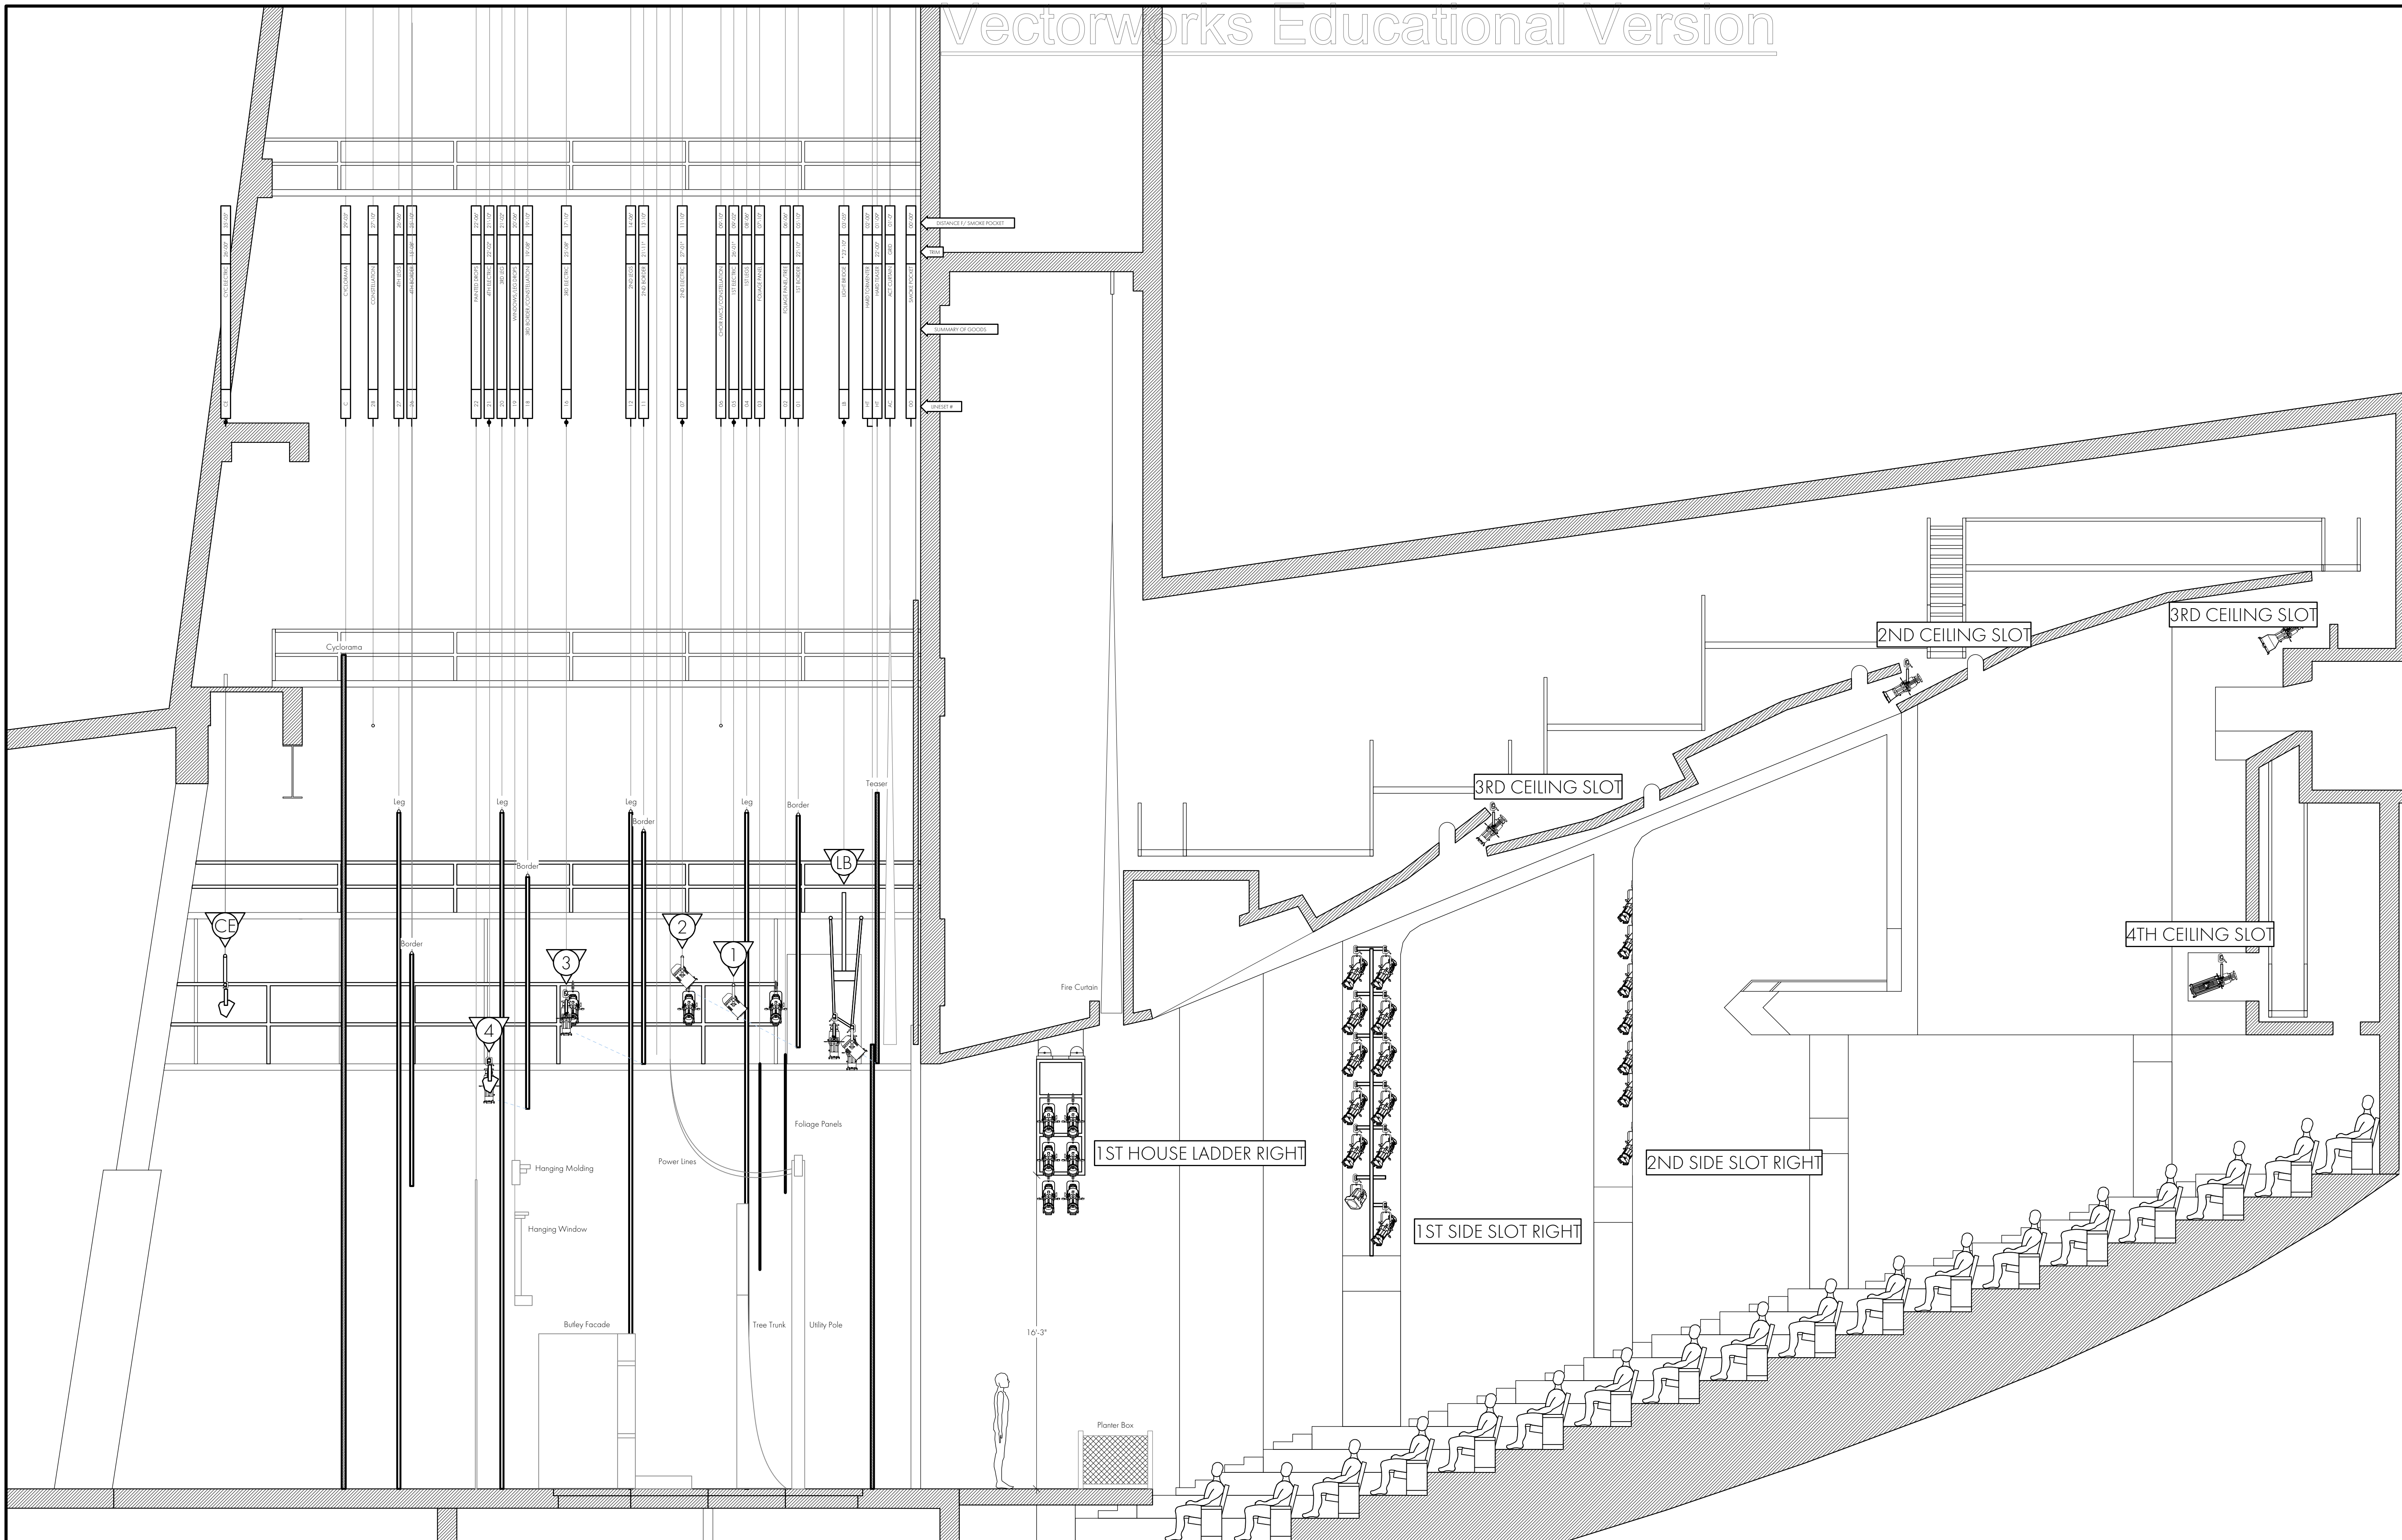

KEY

LEGEND

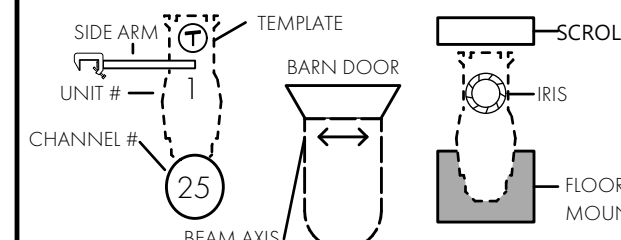

DRAWING SCHEDULE

VER	DATE	DESCRIPTION
1	9/7/21	PRELIM 1
2	9/10/21	PRELIM 2
3	9/17/21	SHOP PREP
4		

QUINN D SCHUSTER LIGHTING DESIGN
 909.725.0453 DESIGNER PHONE
 QUINN.SCHUSTER@GMAIL.COM
 quinnschuster.weebly.com

THIS DRAWING REPRESENTS VISUAL CONCEPTS AND STRUCTURAL SUGGESTIONS ONLY.

IT DOES NOT REPLACE THE KNOWLEDGE AND ADVICE OF LICENSED STRUCTURAL ENGINEER. THE DESIGNER IS UNQUALIFIED TO DETERMINE THE STRUCTURAL OR ELECTRICAL APPROPRIATENESS OF THE DESIGN AND WILL NOT ASSUME LIABILITY FOR IMPROPER ENGINEERING, CONSTRUCTION, HANDLING, OR USE OF EQUIPMENT.

ALL MATERIALS AND CONSTRUCTION MUST COMPLY WITH THE MOST STRINGENT APPLICABLE FEDERAL AND LOCAL FIRE, SAFETY, ENERGY, AND ENVIRONMENTAL CODES.

PRODUCED BY:
 ILLINOIS THEATRE
 DIRECTOR: AARON MUNOZ & JAV MORSETTE
 SCENERY BY: BLAINE FUSON
 LIGHTING BY: QUINN D SCHUSTER
 COSTUMES BY: AKEMI GARCIA
 MEDIA BY: IAN OLSON
 PRODUCTION ELECTRICIAN: ELIJAH HUBIAK
 TECHNICAL DIRECTOR: DEVIN RICHARDS

NATIVE GARDENS



KRANNERT CENTER COLWELL PLAYHOUSE
 URBANA, ILLINOIS

SECTION

SCALE: 1/4"=1'-0" EXCEPT WHERE NOTED
 DATE: 9/16/2021
 DRAWN: QDS

NOTES:

- PROVIDE ADEQUATE WORK LIGHTS TO BE CONTROLLED BY STAGE MANAGEMENT.
- NO SUBSTITUTIONS WITHOUT EXPRESS DESIGNER APPROVAL.
- ALL UNITS HUNG ON 1'-6" CENTERS UNLESS OTHERWISE NOTED.
- PROVIDE SPARE CIRCUITS AT ALL MAJOR LOCATIONS.
- DISCUSS ALL UNITS MOUNTED ON SCENERY WITH DESIGNER.
- HANG ALL UNITS AND PRE-ROTATE PAR AXES IN ORIENTATION AS SHOWN.
- NOTE CLEARANCE ON ALL AUTOMATED UNITS.
- ALL ELECTRIC TRIMS TAKEN FROM SHOW DECK.
- ALL BORDER TRIMS ARE TAKEN FROM SHOW DECK TO BOTTOM OF GOODS.
- ALL TRIMS ARE SUBJECT TO CHANGE IN THE THEATRE.
- VERIFY ALL LADDER PLACEMENTS BEFORE DEADING OFF.
- PROVIDE EXTRA CUTS OF R132, R119, BLACKWRAP, BLACKTAK, TOP HATS, AND BARN DOORS AT FOCUS.